

THE IDEAS AND DESIGN CONCEPTS EXPRESSED HEREIN AND THE GRAPHICALLY DISPLAYED ARRANGEMENT OF THEIR COMPONENTS REPRESENTED BY THIS DRAWING HAVE BEEN DEVELOPED FOR THE EXCLUSIVE USE OF THE SPECIFIED PROJECT AND ARE THE SOLE PROPERTY OF JMP Design + Build, Inc. INCORPORATED. A CONVEYANCE OR DISCLOSURE OF THE IDEAS DESIGN CONCEPTS OR USE OF ANY GRAPHICALLY DISPLAYED ARRANGEMENTS OF THE COMPONENTS SHALL BE AT THE DISCRETION AND ONLY THROUGH THE EXPRESSED WRITTEN CONSENT OF JMP Design + Build, Inc. ALL MATERIALS HEREIN ARE PROPRIETARY AND COPYRIGHTED PROJECT

LORI ANN COLONIAL

BUILDER
DEL VALLO BUILDING & CONSTRUCTION INC.
 53750 N. FOSTER RD.
 CHESTERFIELD TWP. 48051
 PH. 586-634-4429

PRELIMINARY ○
 CONSTRUCTION ●
 PERMIT ○

SHEET TITLE:
**ELEVATIONS
 OPTION C**


DATE: 04-01-2021
 04-07-2021

DRAWN BY:
 J.G.

CHECKED BY:
 J.M.P.


JOB NUMBER:
 21 - 132

SHEET NUMBER:

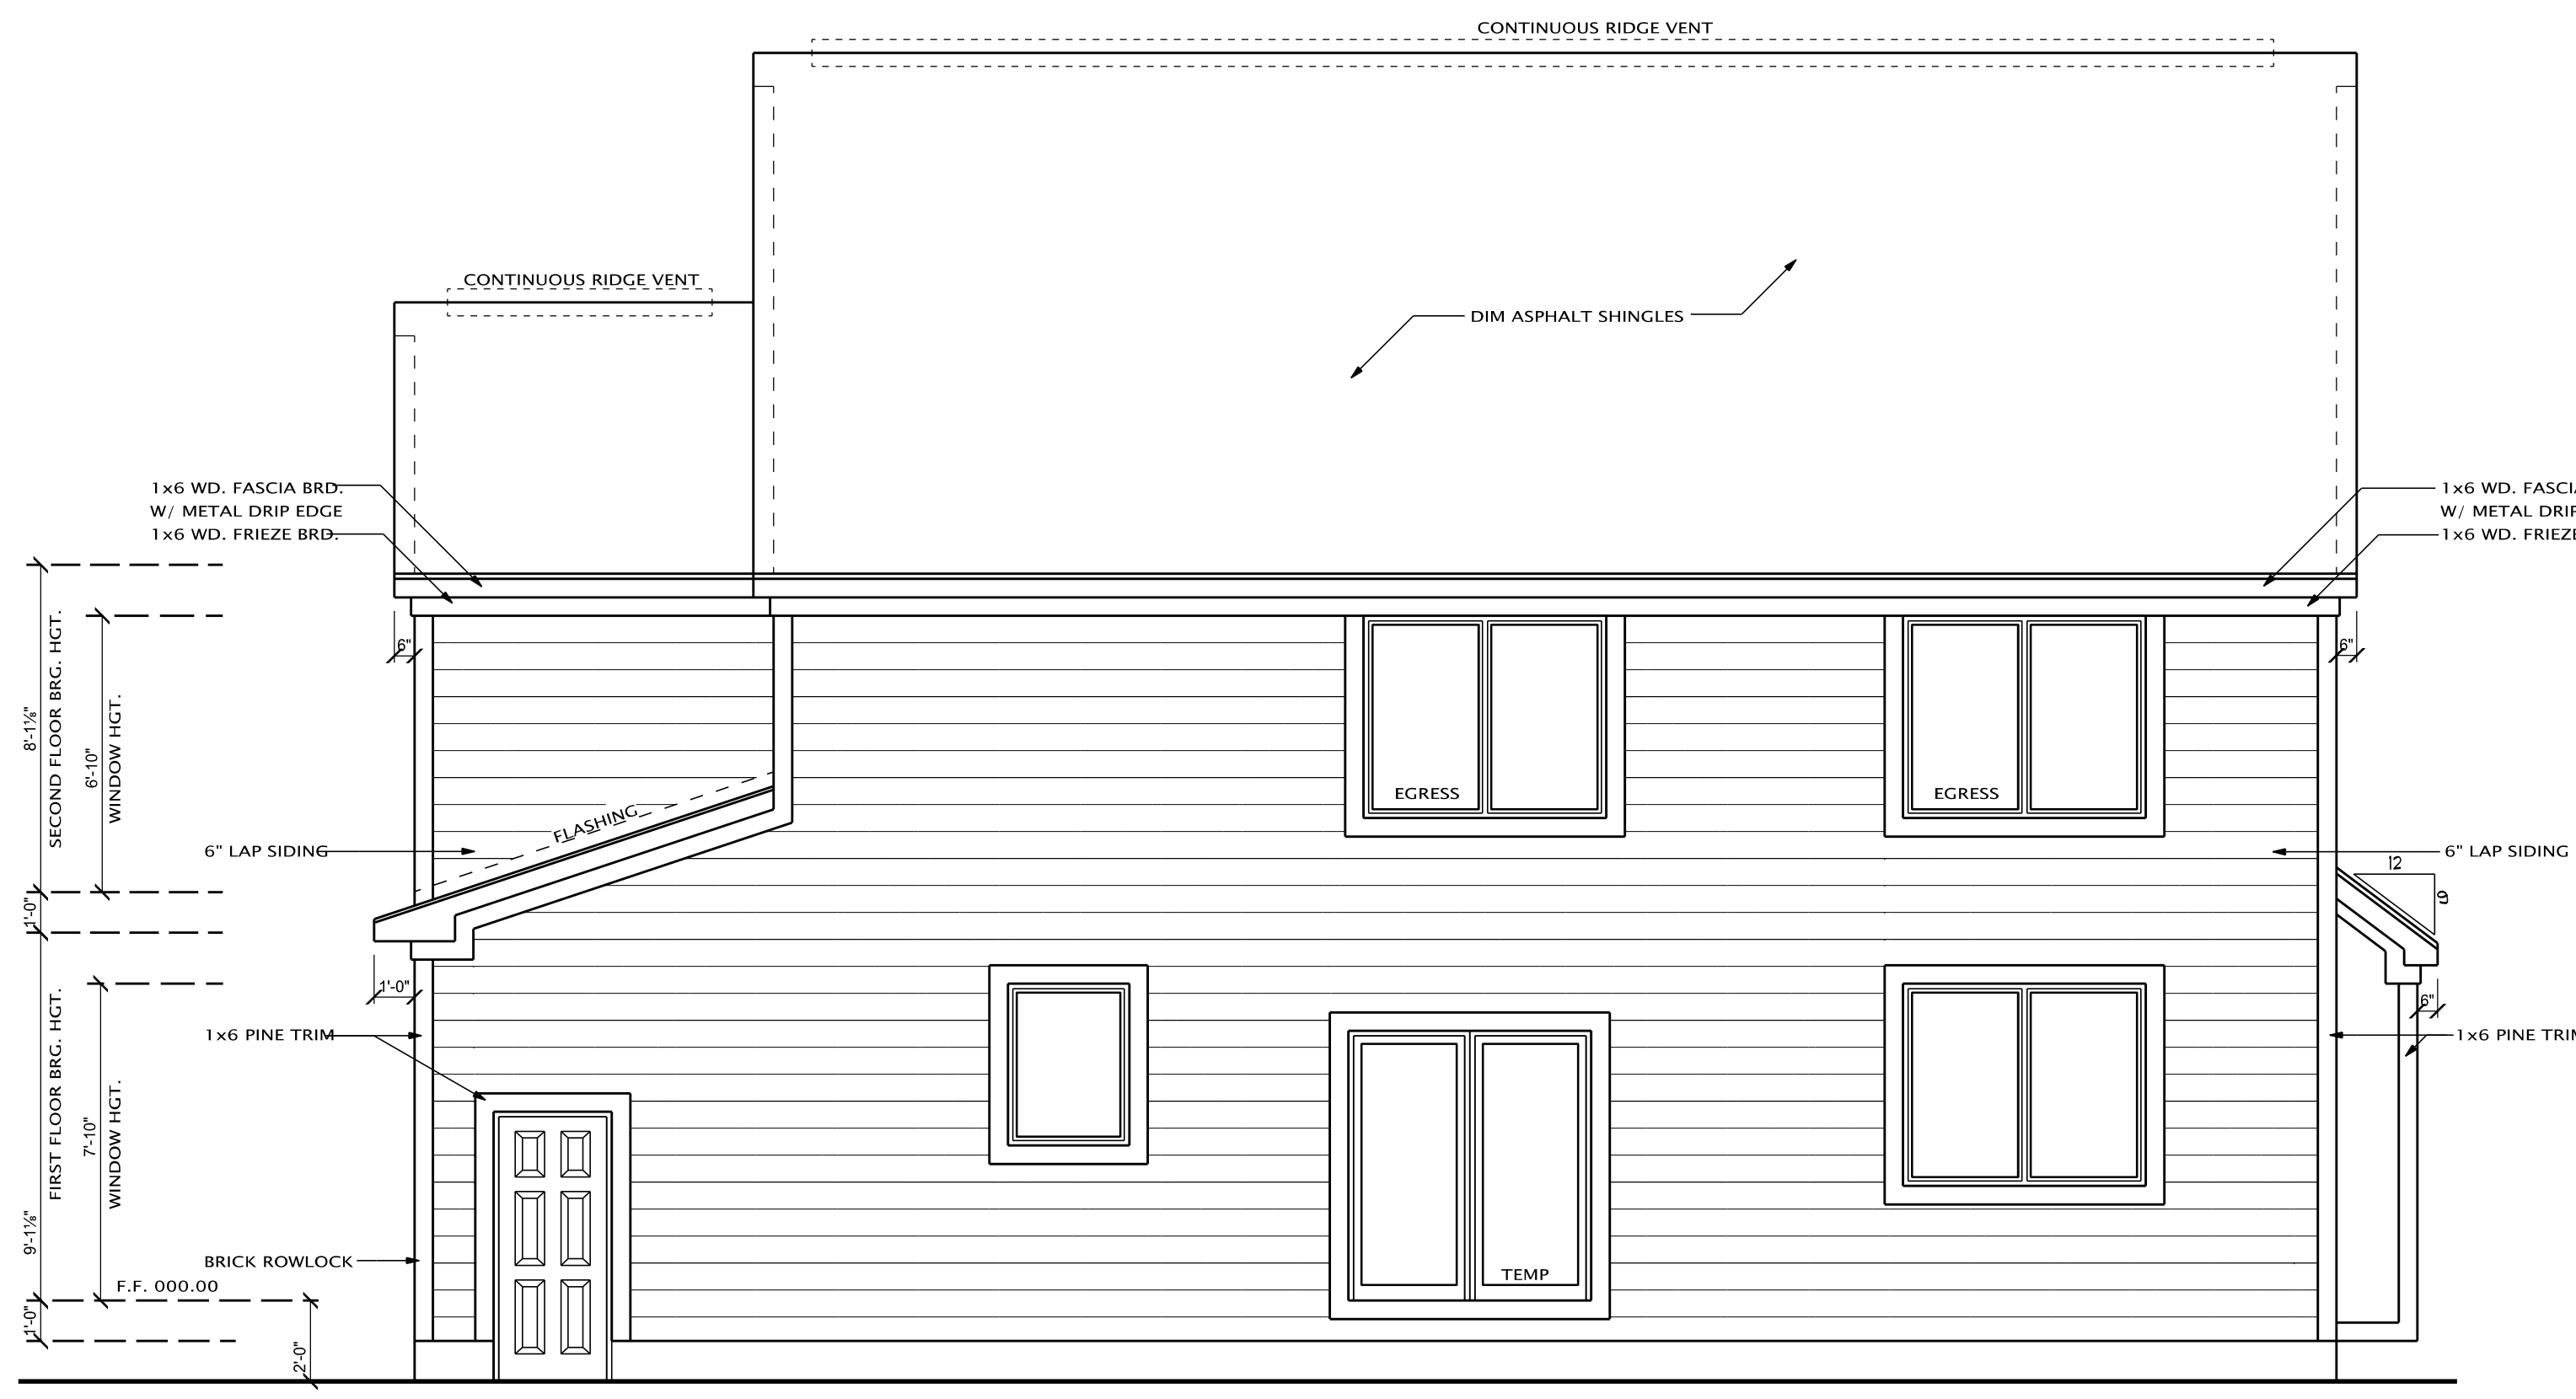


REAR ELEVATION C

SCALE: 1/4" = 1'-0"

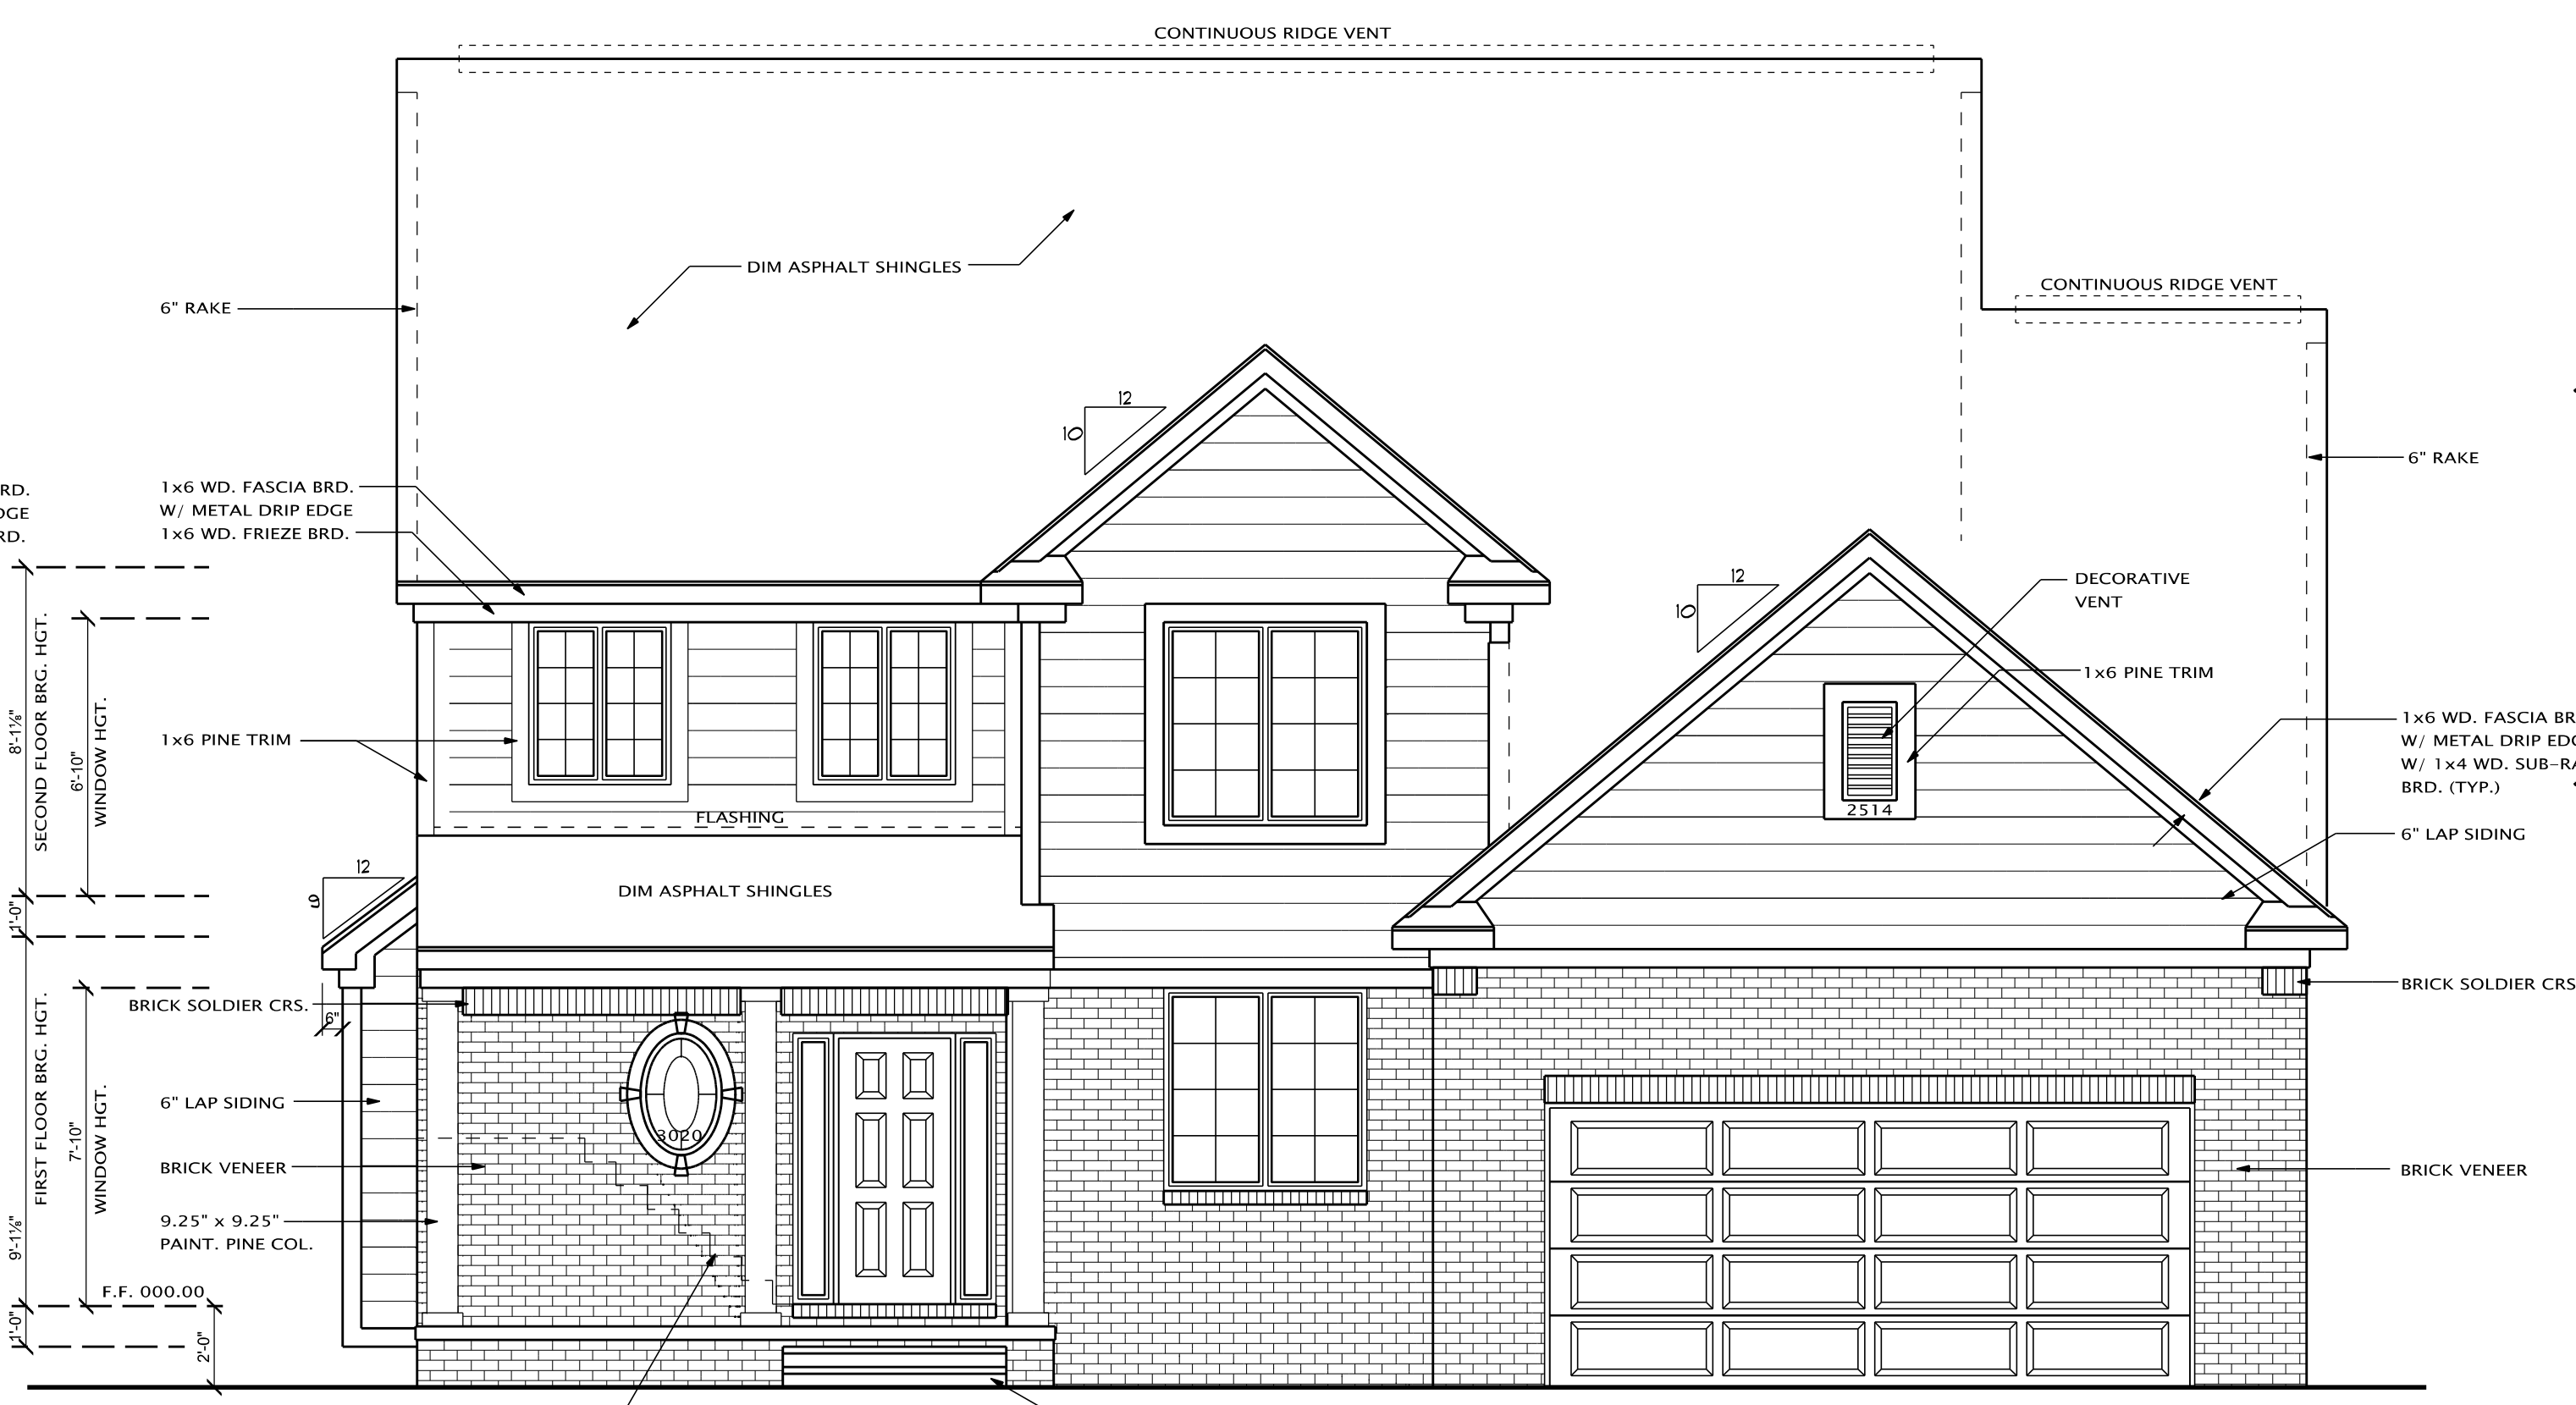


FRONT ELEVATION C

SCALE: 1/4" = 1'-0"

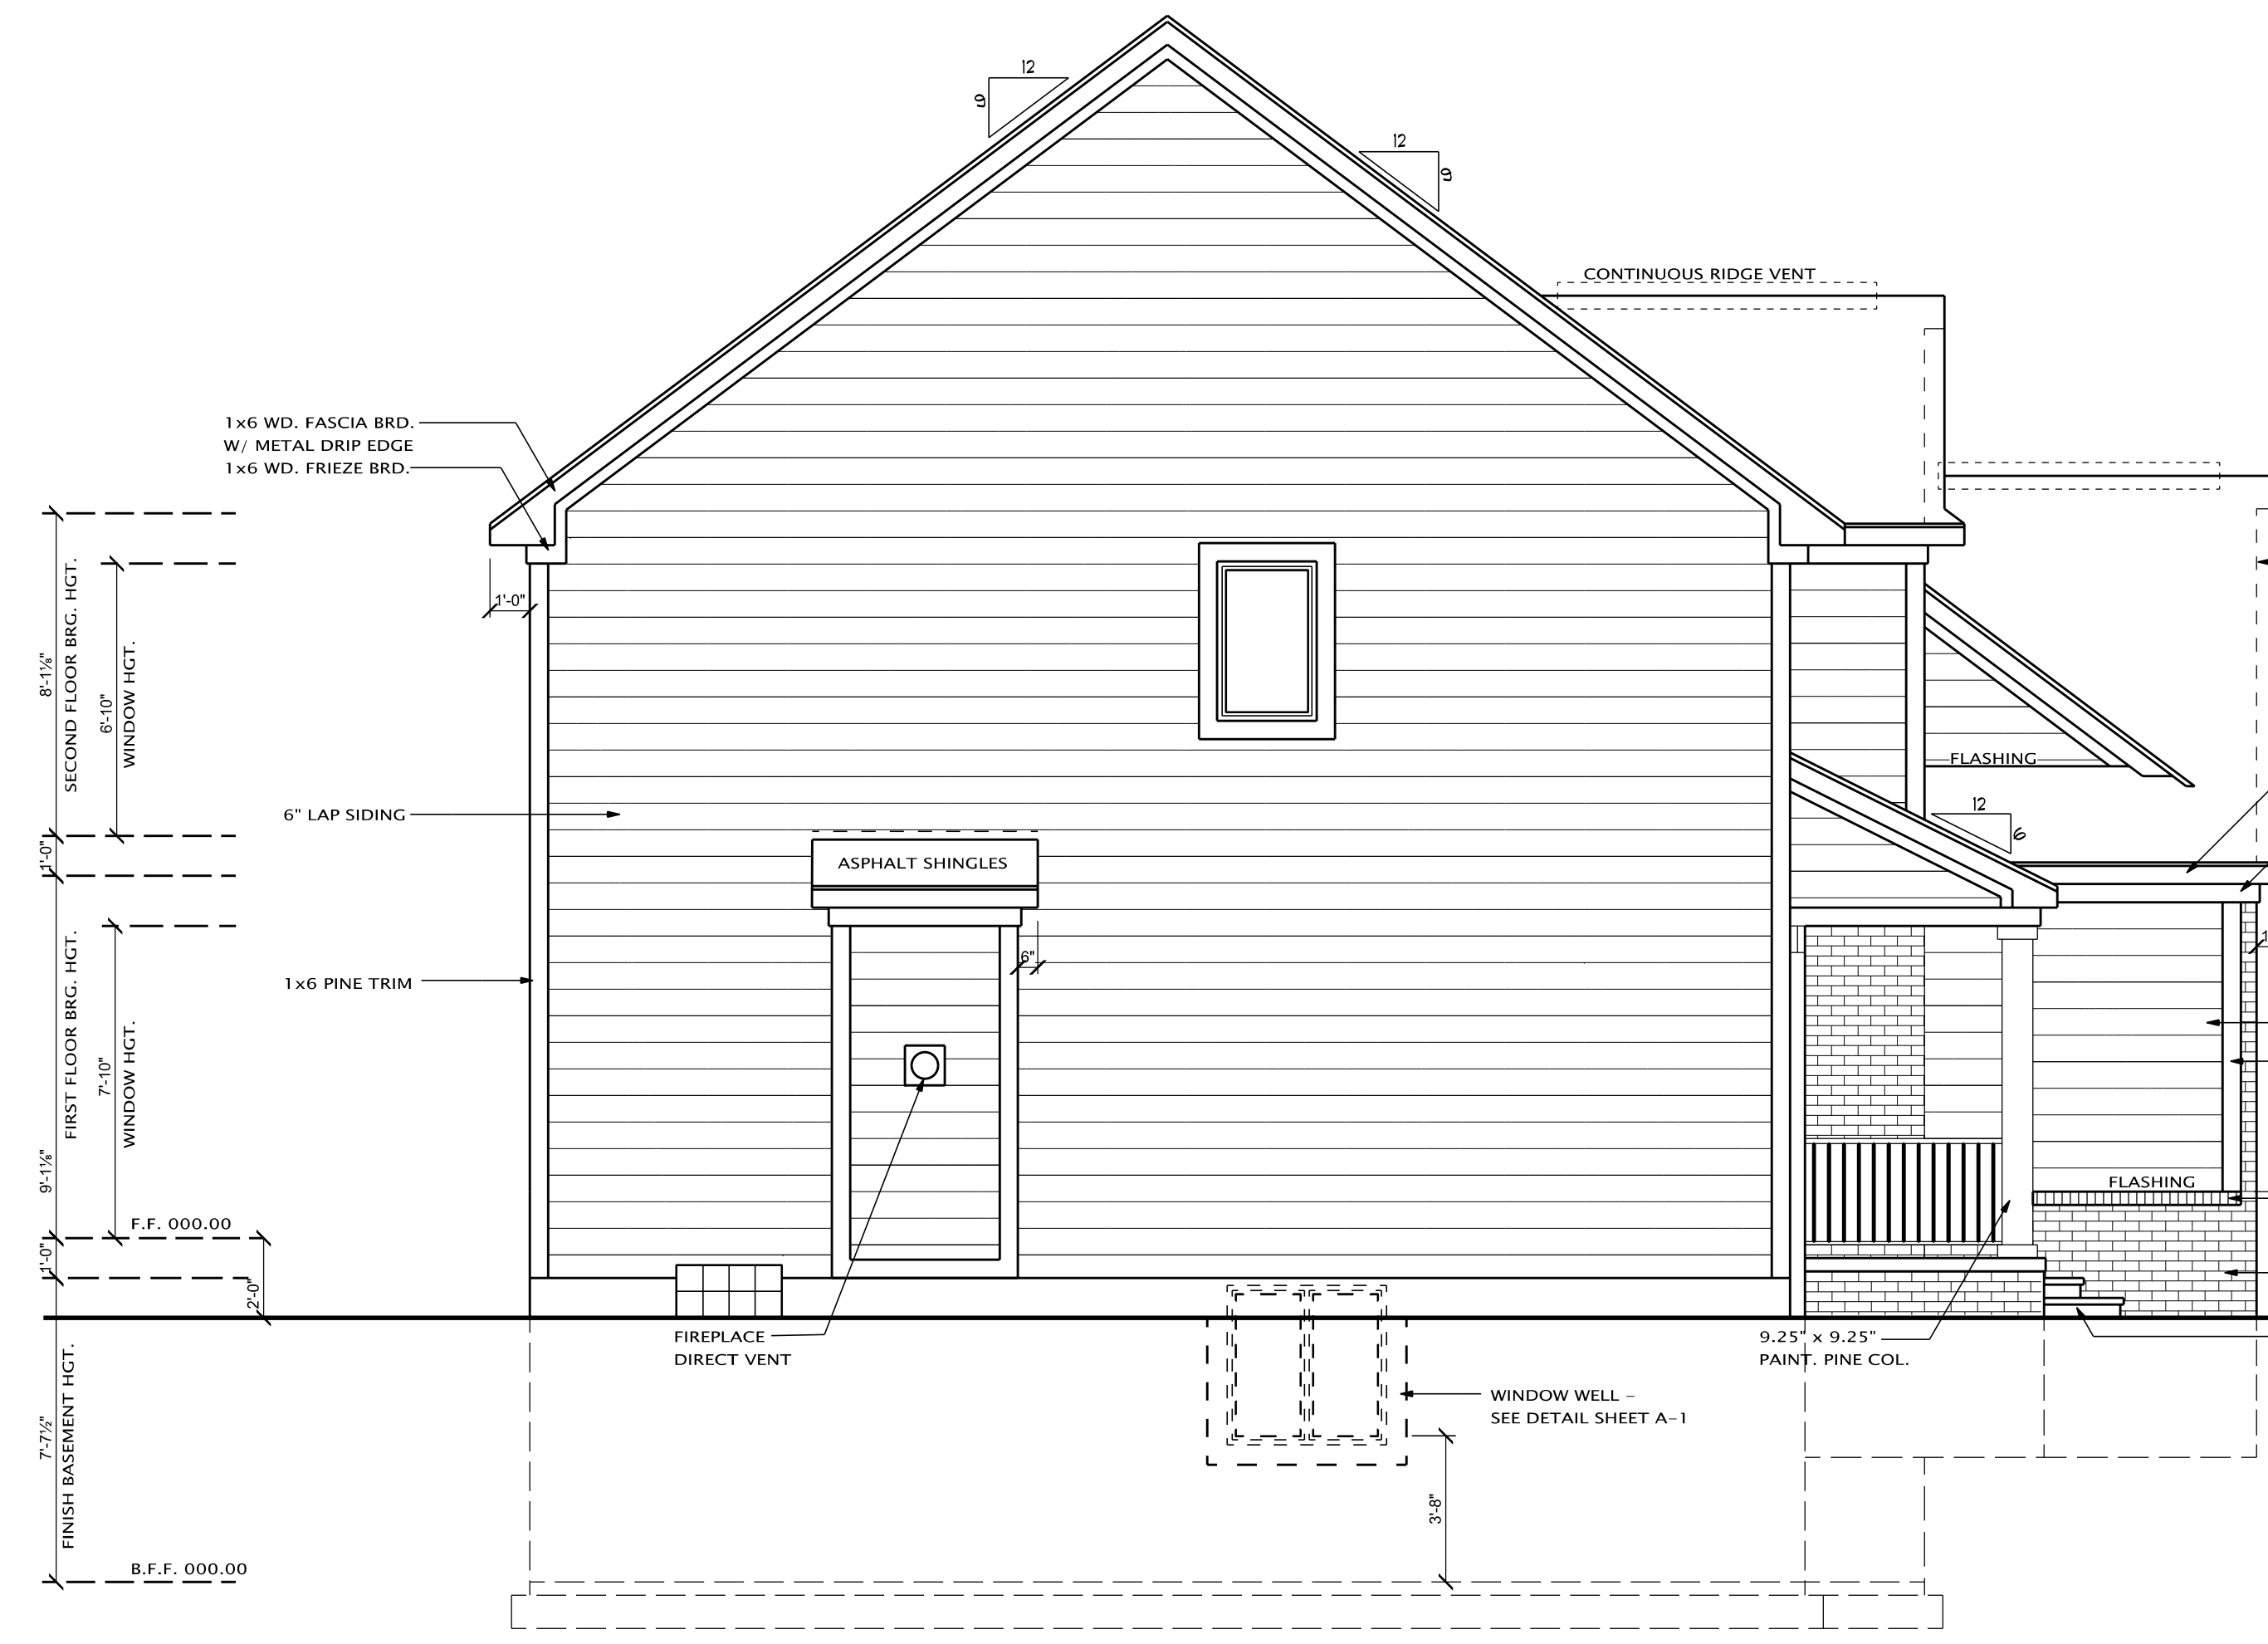

LEFT ELEVATION C

SCALE: 1/4" = 1'-0"

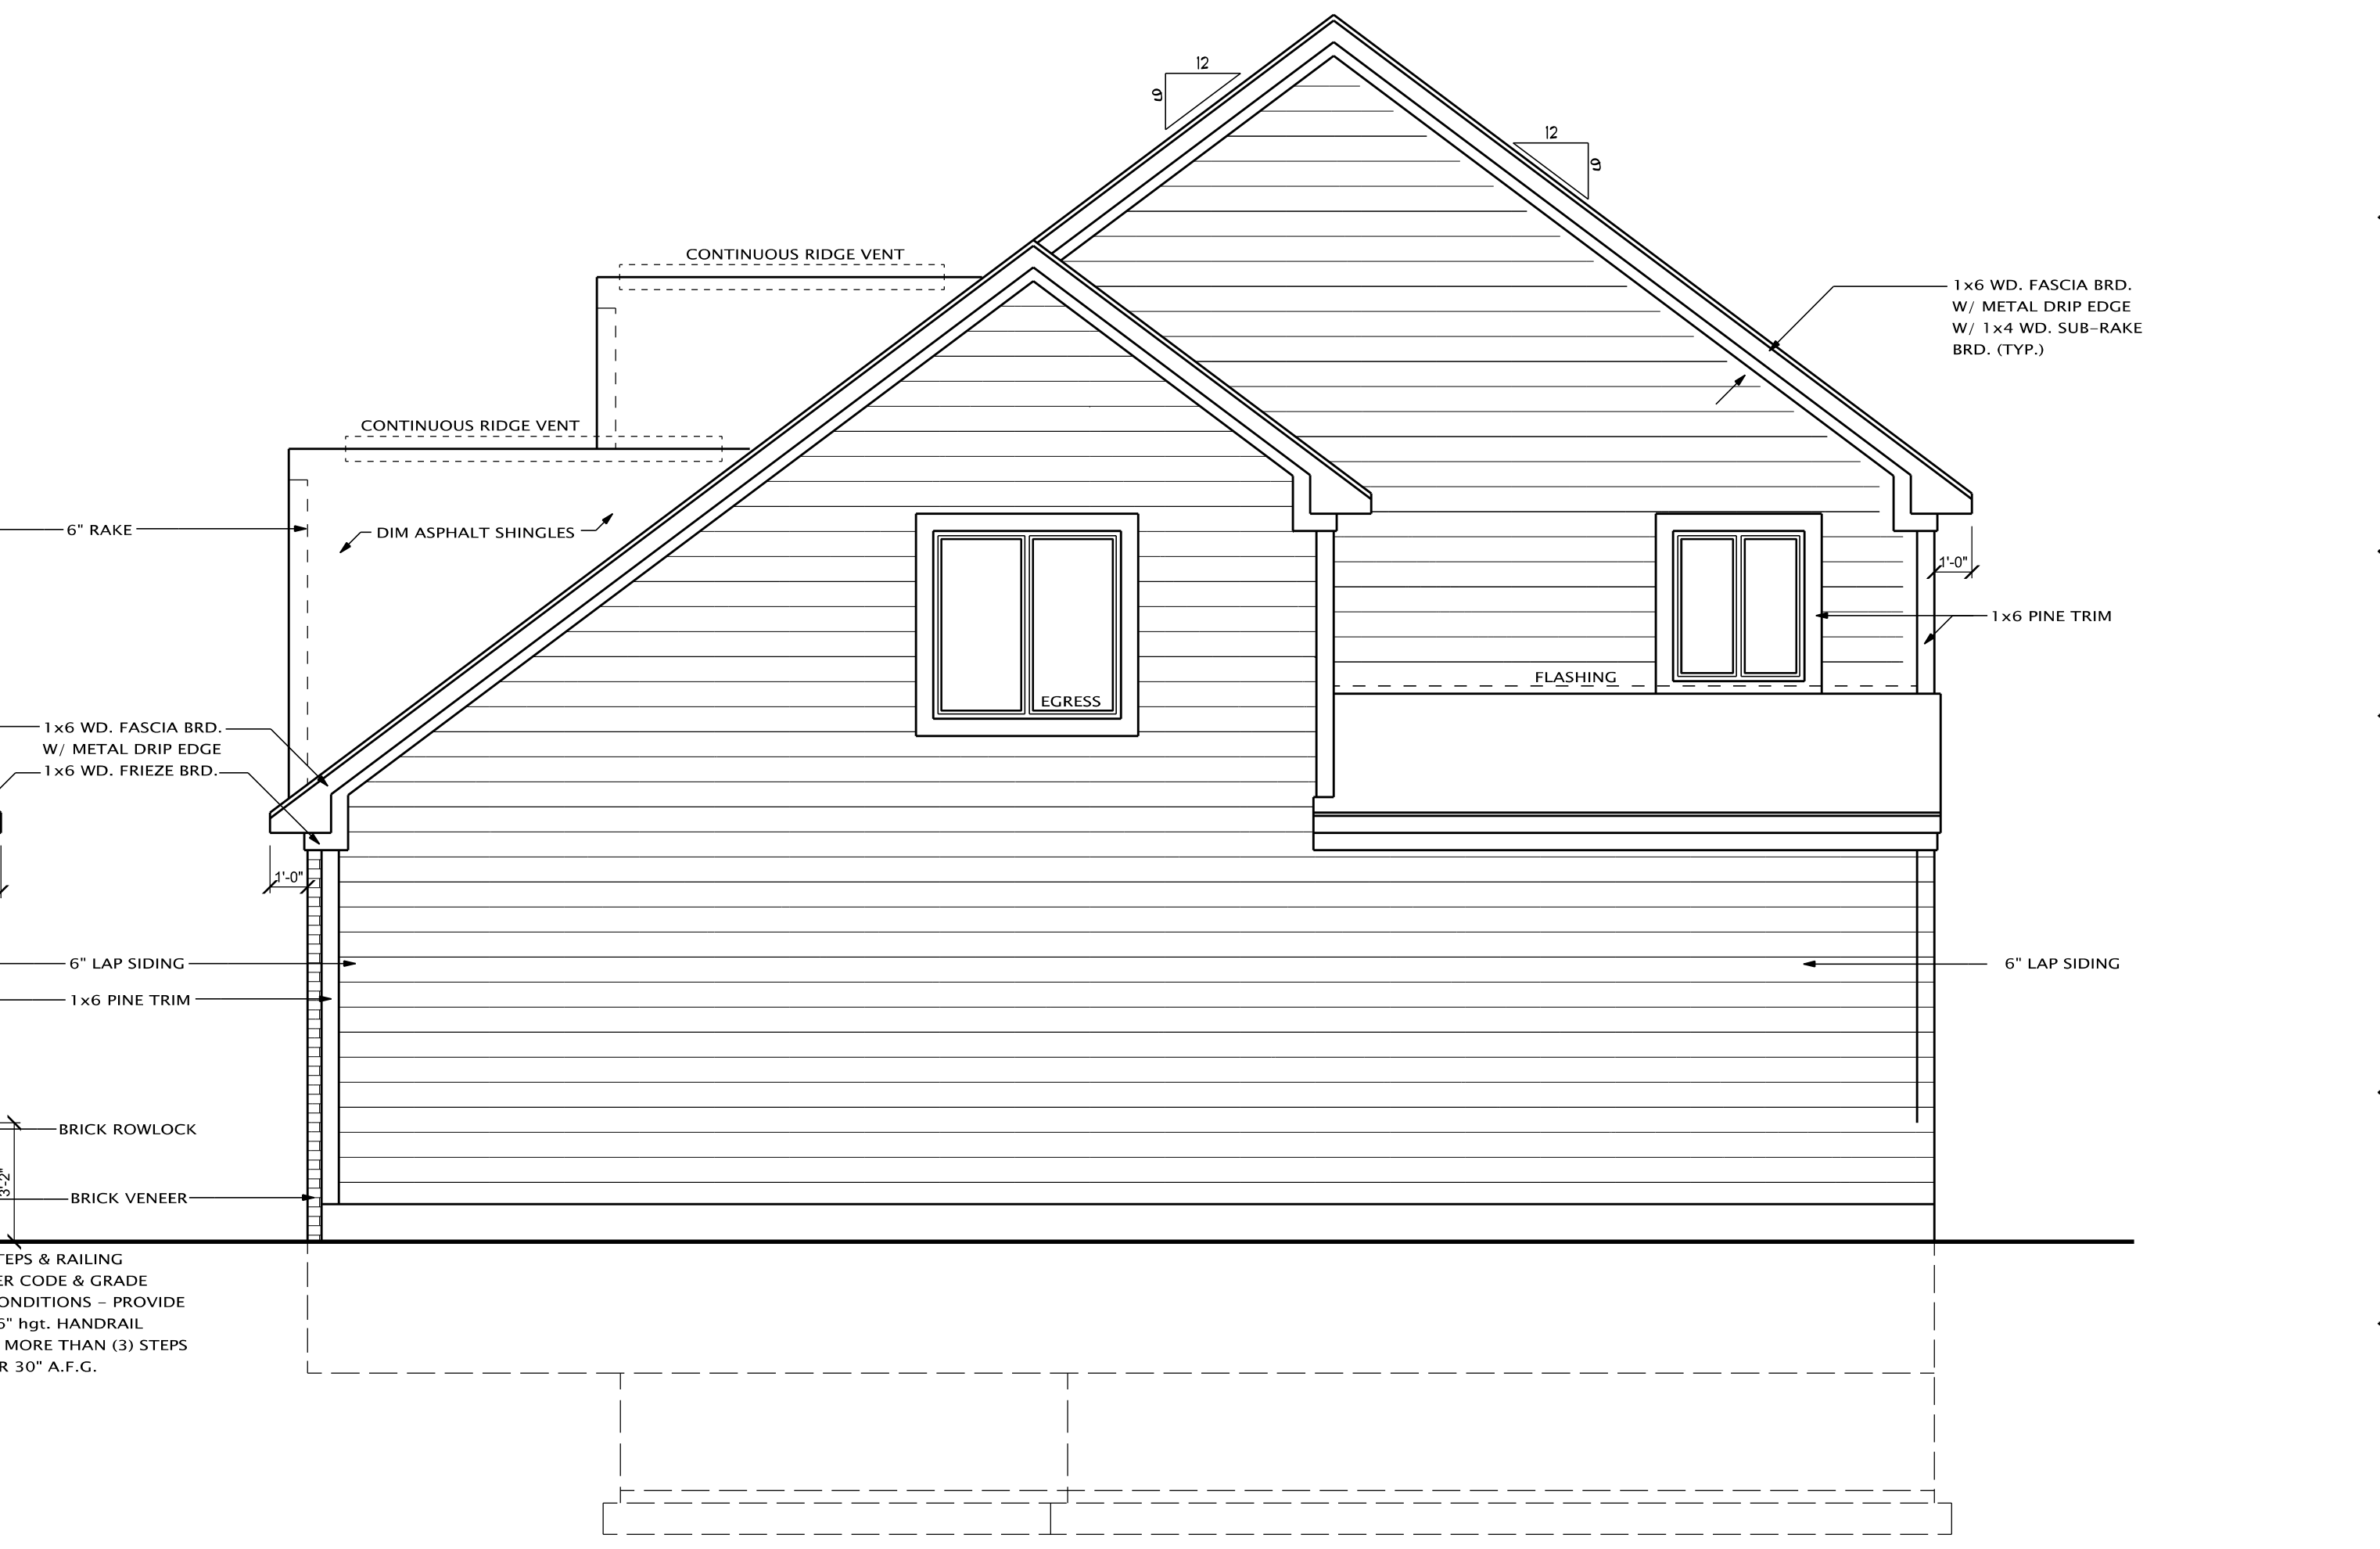

RIGHT ELEVATION C

SCALE: 1/4" = 1'-0"